



Ground Floor

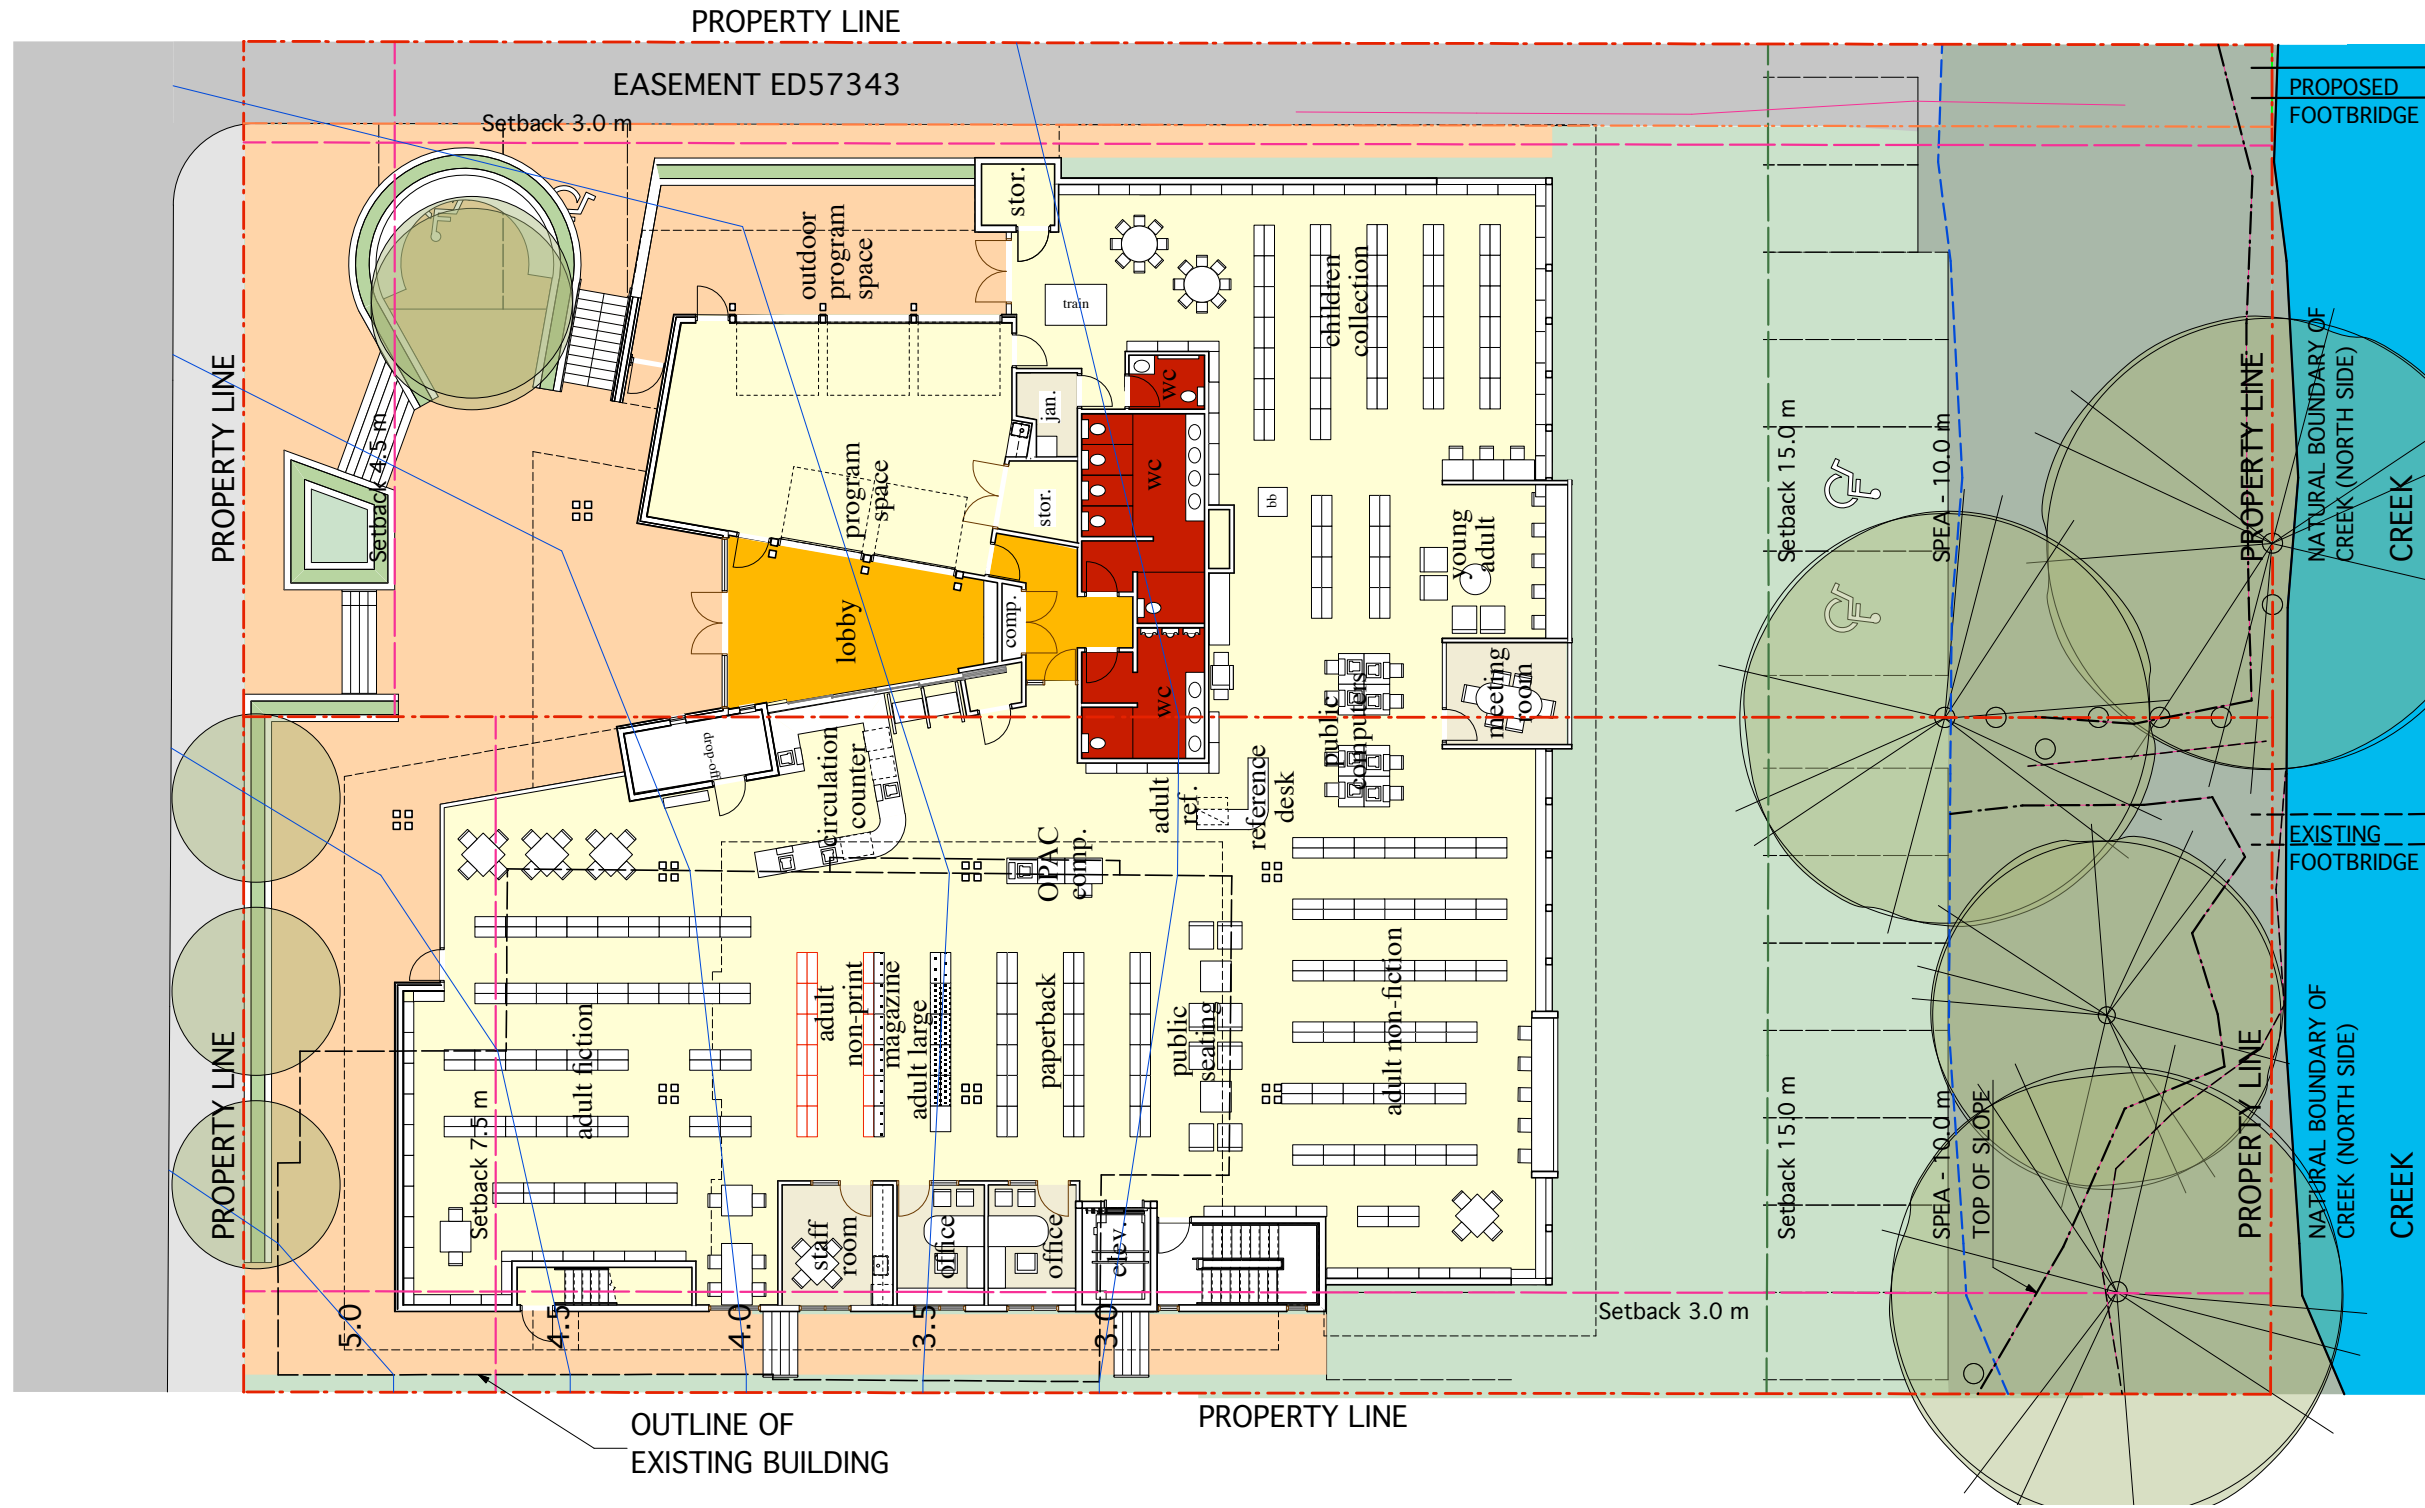

SCHEMATIC PLAN

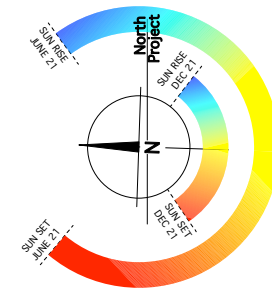

ARCHITECTS INC.
107-2340 Nelson Avenue
Sidney, B.C., V8L 2S8
Phone: 250-656-8823
Fax: 250-656-8823

Date: June 18, 2010

Salt Spring Island Public Library
Ganges, B.C.

SSIPLA
129 McPhillips Avenue
Ganges, B.C.
V8K 1Y8
250-653-4949