



Upper Floor

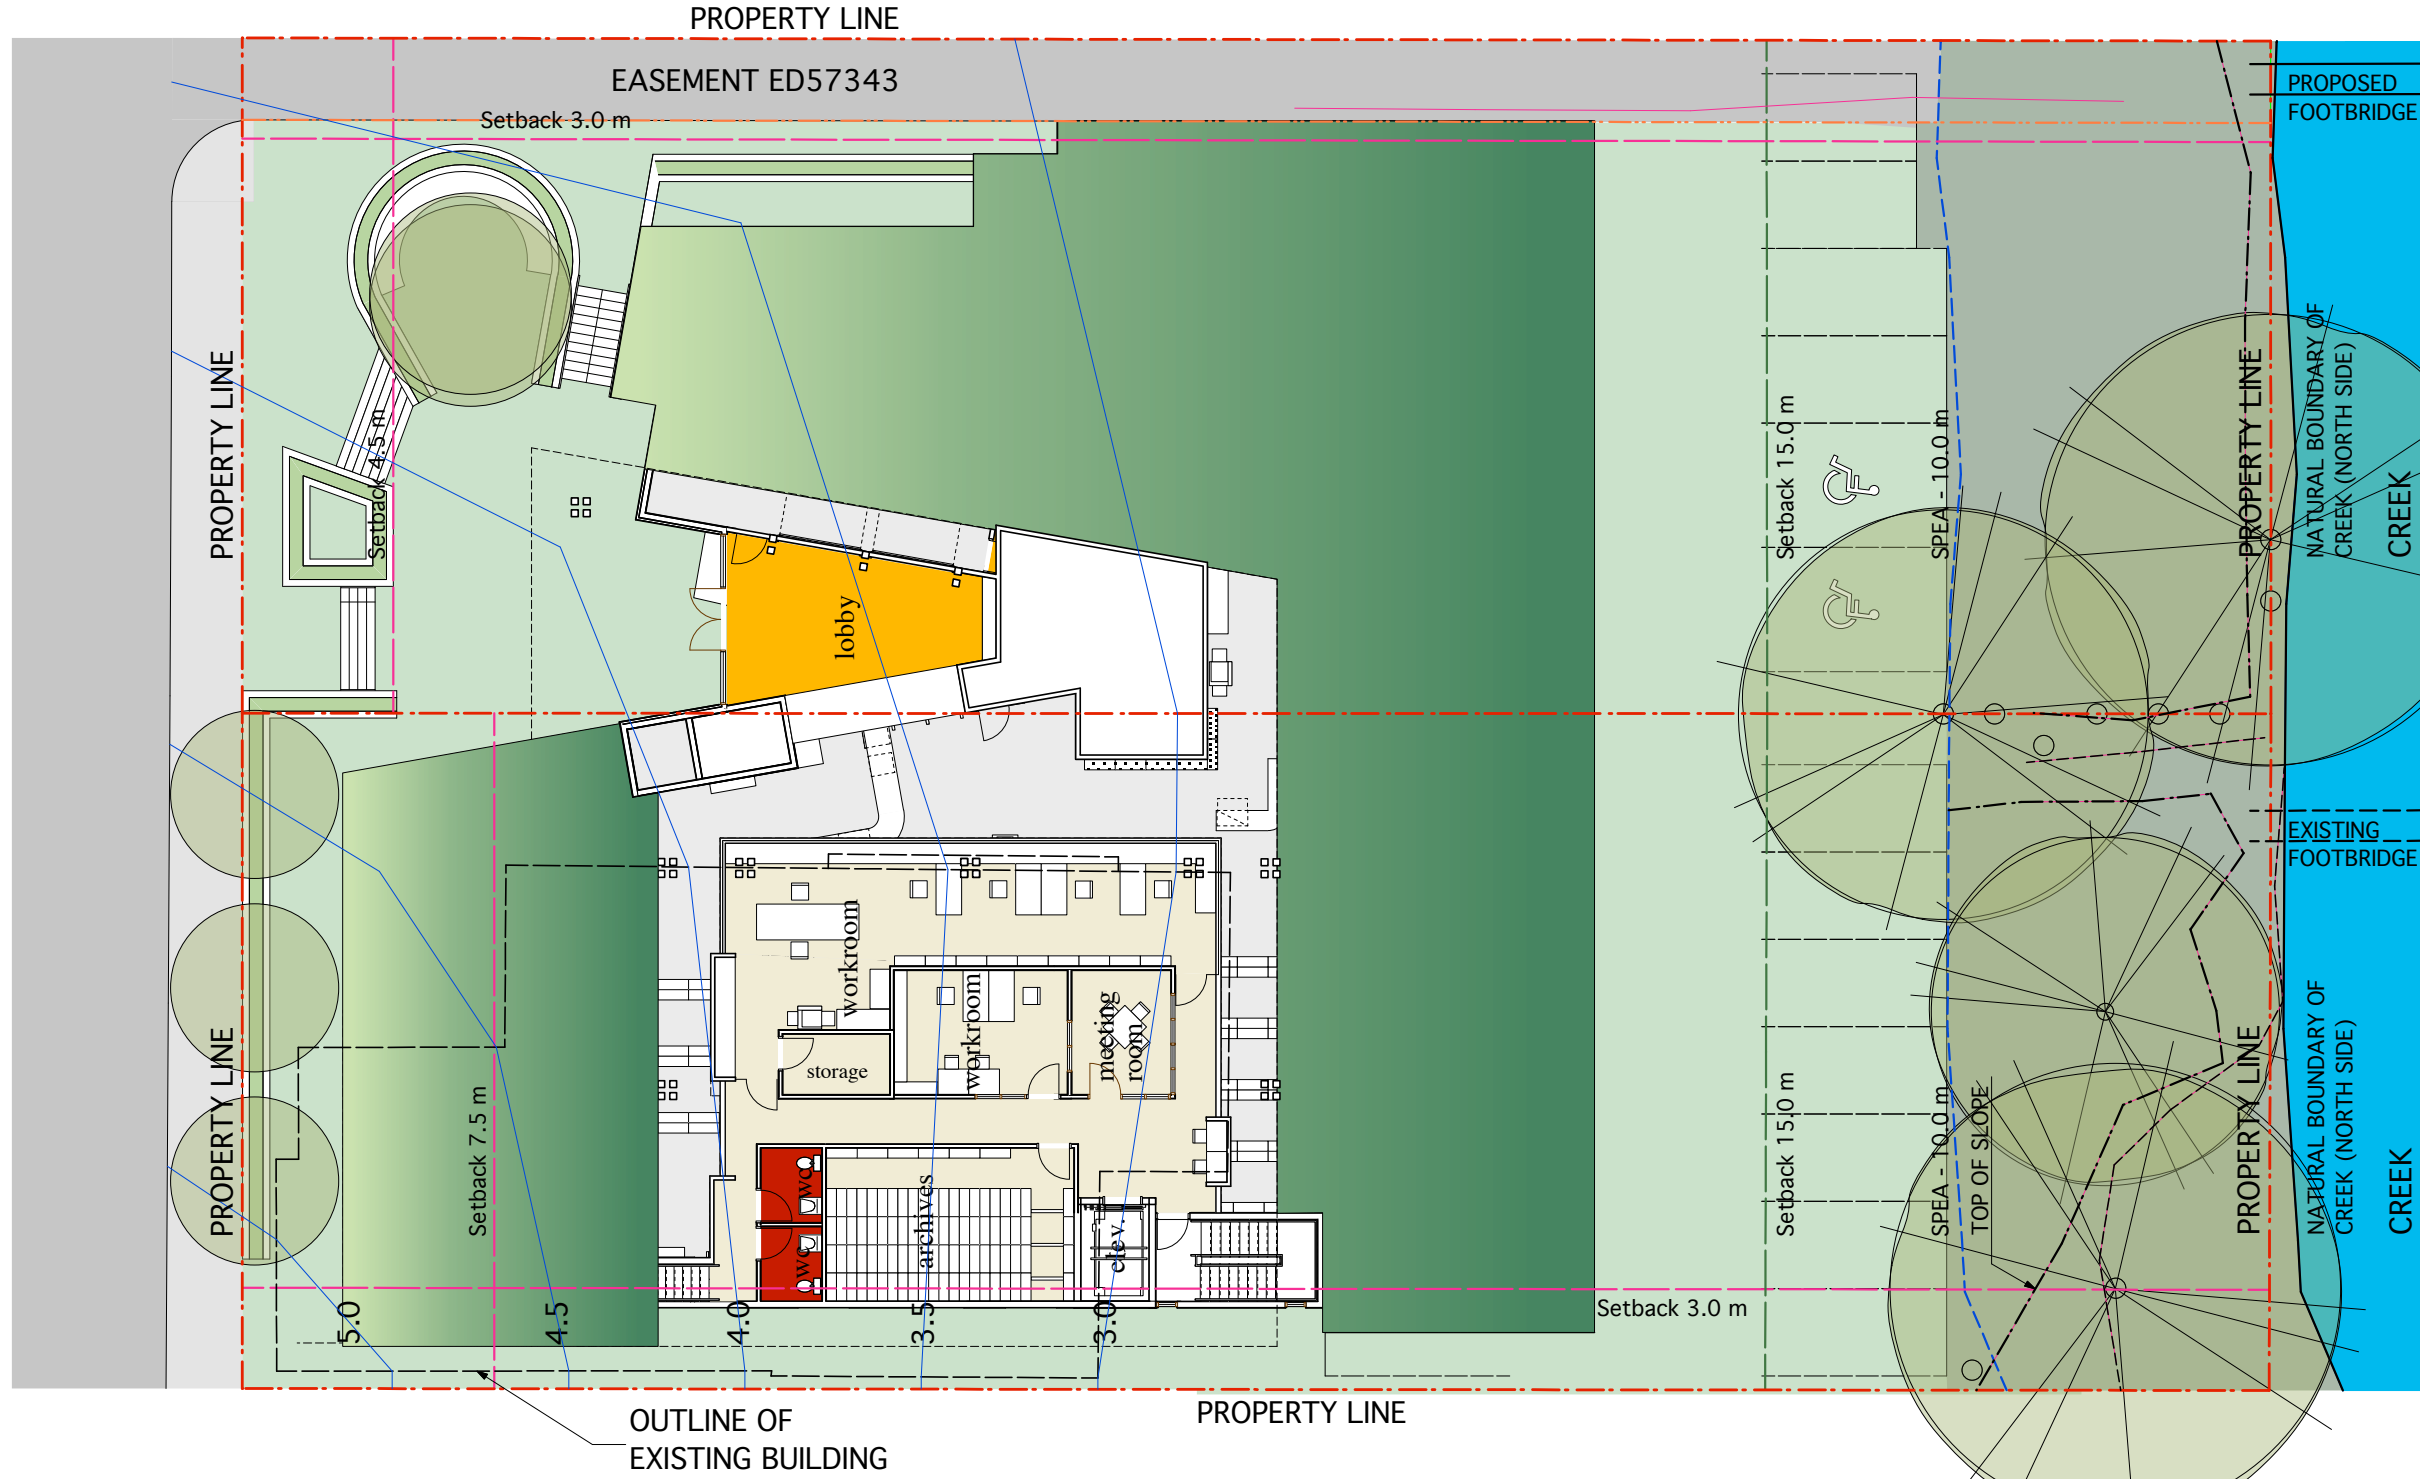

SCHEMATIC PLAN

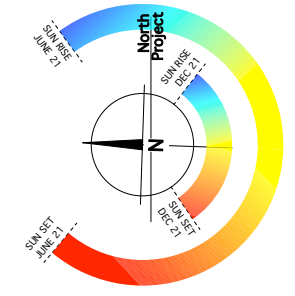

ARCHITECTS INC.
 127-3360 Barron Avenue
 Sidney, B.C., V8K 1X8
 TEL: 250-656-8829
 FAX: 250-656-8829

Date : June 18, 2010

Salt Spring Island Public Library
Ganges, B.C.

SSIPLA
 129 McPhillips Avenue
 Ganges, B.C.
 V8K 1Y8
 250-653-4949